
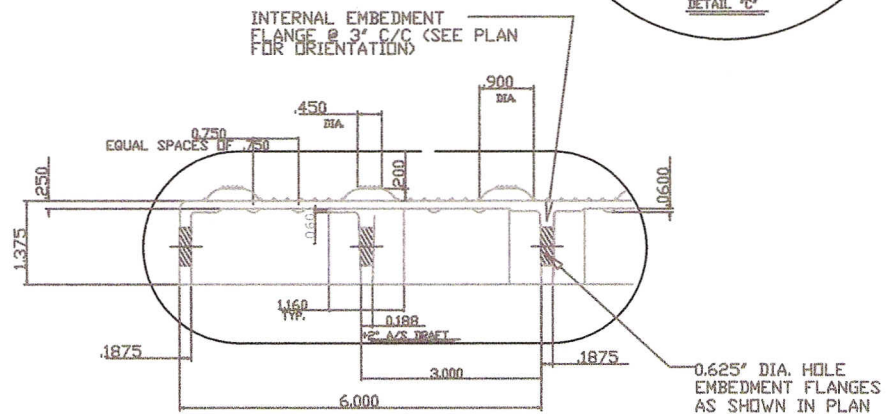


DETAIL "A"

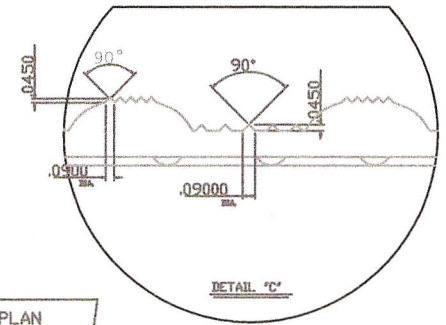

DETAIL "B"

MATERIAL LIST			
ITEM	DESCRIPTION	PART NO.	QT'Y
1			
2			
3			
4			

SCALE: AS NOTED FULL SIZE

TRADE: DETECTABLE WARNING SURFACE	PART NO.: SEE MATERIAL LIST
-----------------------------------	-----------------------------

MATERIAL:

PROJECT:
 EMBEDMENT PANEL DETECTABLE
 WARNING SURFACE SYSTEM
 24" x 48" SOUND ATTENUATING
 CURB RAMP TILE (INLINE DOME)
 PLANS AND DETAILS

DRAWING NO.:	REV. NO.:
--------------	-----------

ADA SOLUTIONS, INC.
 P.O. Box 3
 N.Billerica, Ma. 01862